


#1 BATHTUB ON CURB DTL.

1/10

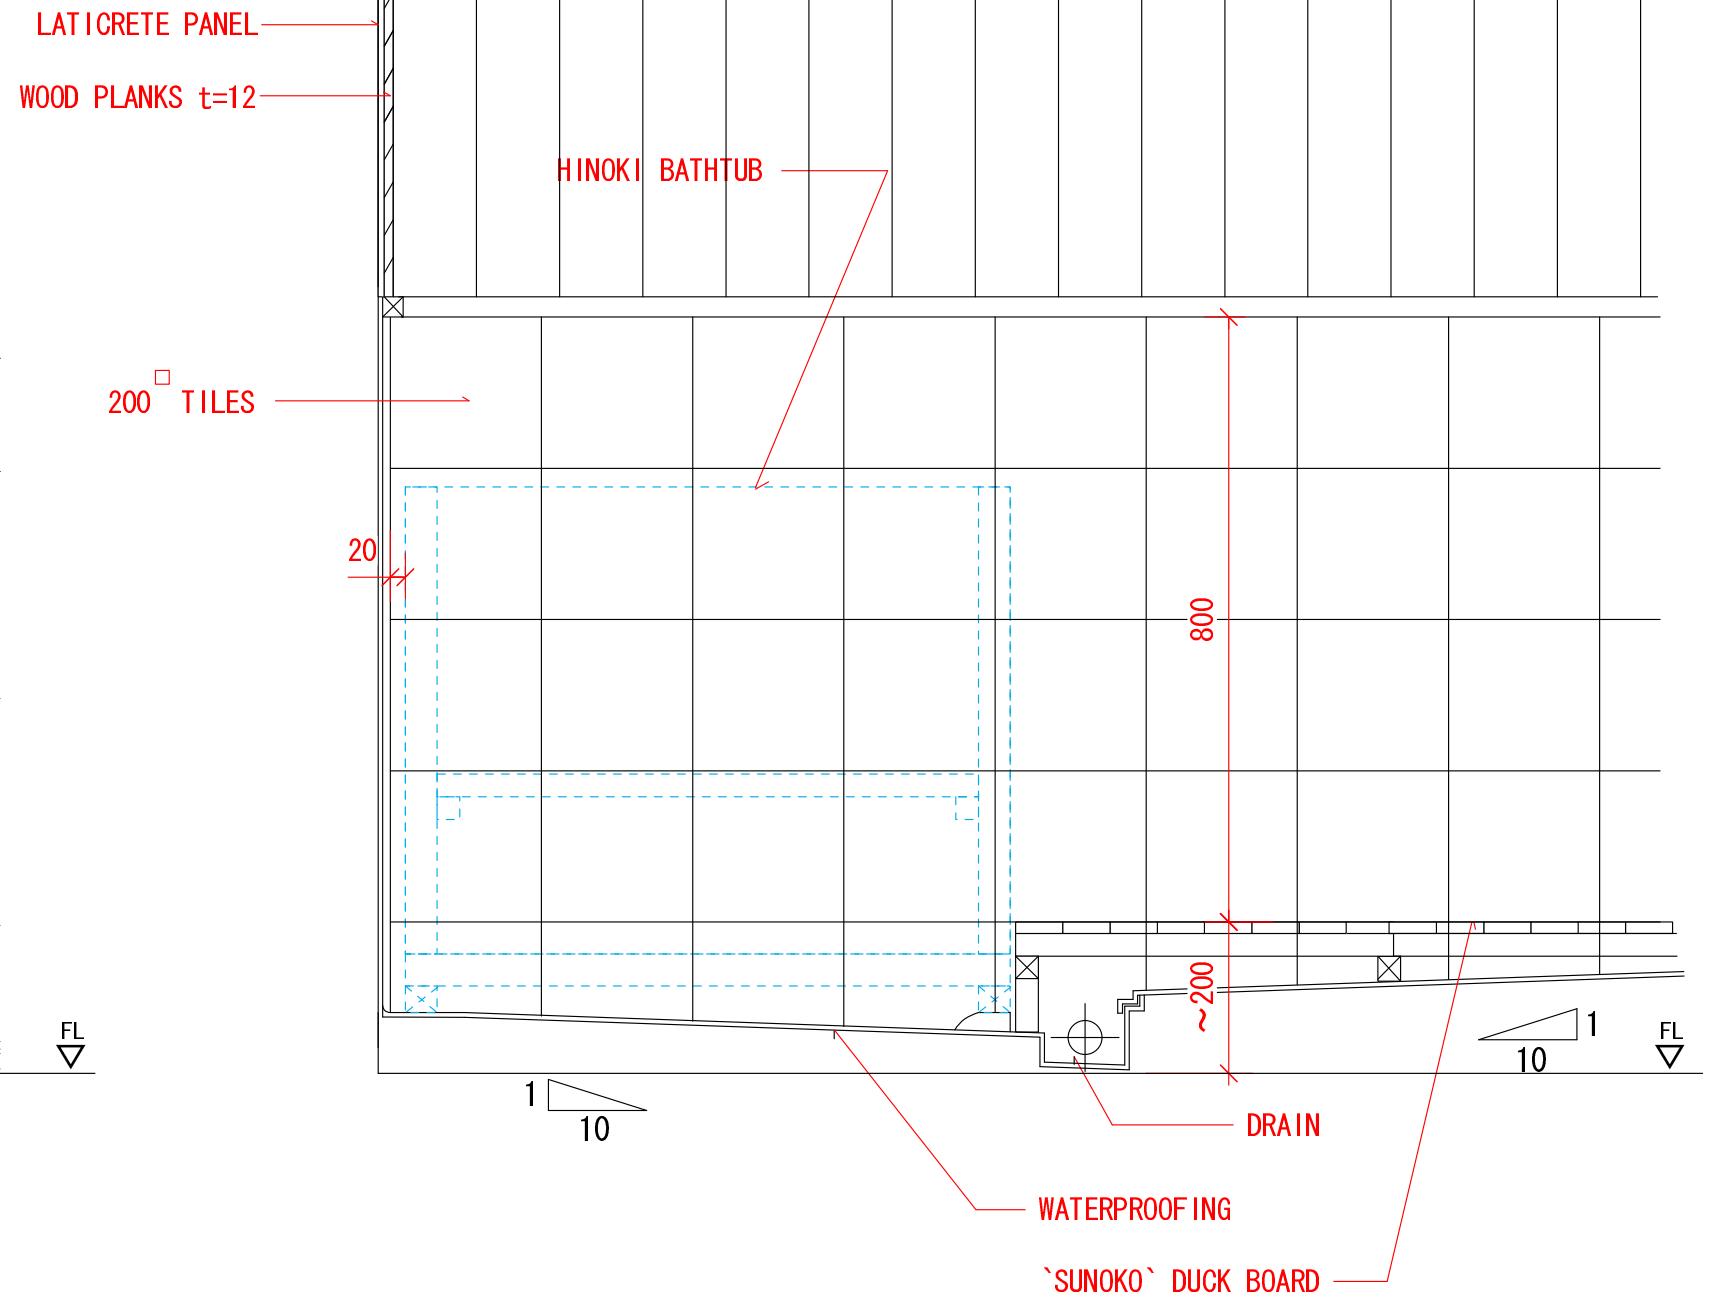

#2 BATHROOM FULL WATERPROOFING DTL.

1/10

NOTES:

- ALL DIMENSIONS ARE IN MILLIMETERS
- THE SCHEMES ARE INDICATIVE AND TO BE USED ONLY AS A GENERAL REFERENCE. WE DECLINE ALL RESPONSIBILITIES FOR THE USE OF THIS DRAWING. SIZES SHOULD BE ADAPTED TO THE PROJECT.
- DTL. #1 IS SHOWN WITH MARBLE/TILE FINISH BUT CAN BE USED ALSO WITH OTHER MATERIALS
- DTL. #2 REFERS TO THE TYPICAL JAPANESE UNIT BATH. WALLS CAN BE FINISHED IN WOOD OR OTHER MATERIALS.
- SEALING @ TOP EDGE IS OPTIONAL AND CAN BE OMITTED IF WALL IS FULLY WATERPROOFED
- THE CLIENT SIDE IS SOLELY RESPONSIBLE FOR THE CORRECT INSTALLATION OF THE BATHTUB.



Bartok design Co.

high quality natural hinoki wood products from Japan

製図	2007.mar.24	IT	Bartok design Co.
訂正			2-1-1 Yamatodori PAL Bld. 2F
訂正			Chuo-ku Kobe 650-0003 Japan
訂正			Tel078-262-6811 Fax078-262-7151
訂正			

TRUMP TOWER APT RENOV.

HINOKI BATHTUB S : 1/10
 typ. installation schemes S : 1/

SK. 2